


Note:
 This document and its design content is copyright ©. It shall be read in conjunction with all other associated project information including models, specifications, schedules and related consultants documents. Do not scale from documents. All dimensions to be checked on site. Immediately report any discrepancies, errors or omissions on this document to the Originator. If in doubt ASK.

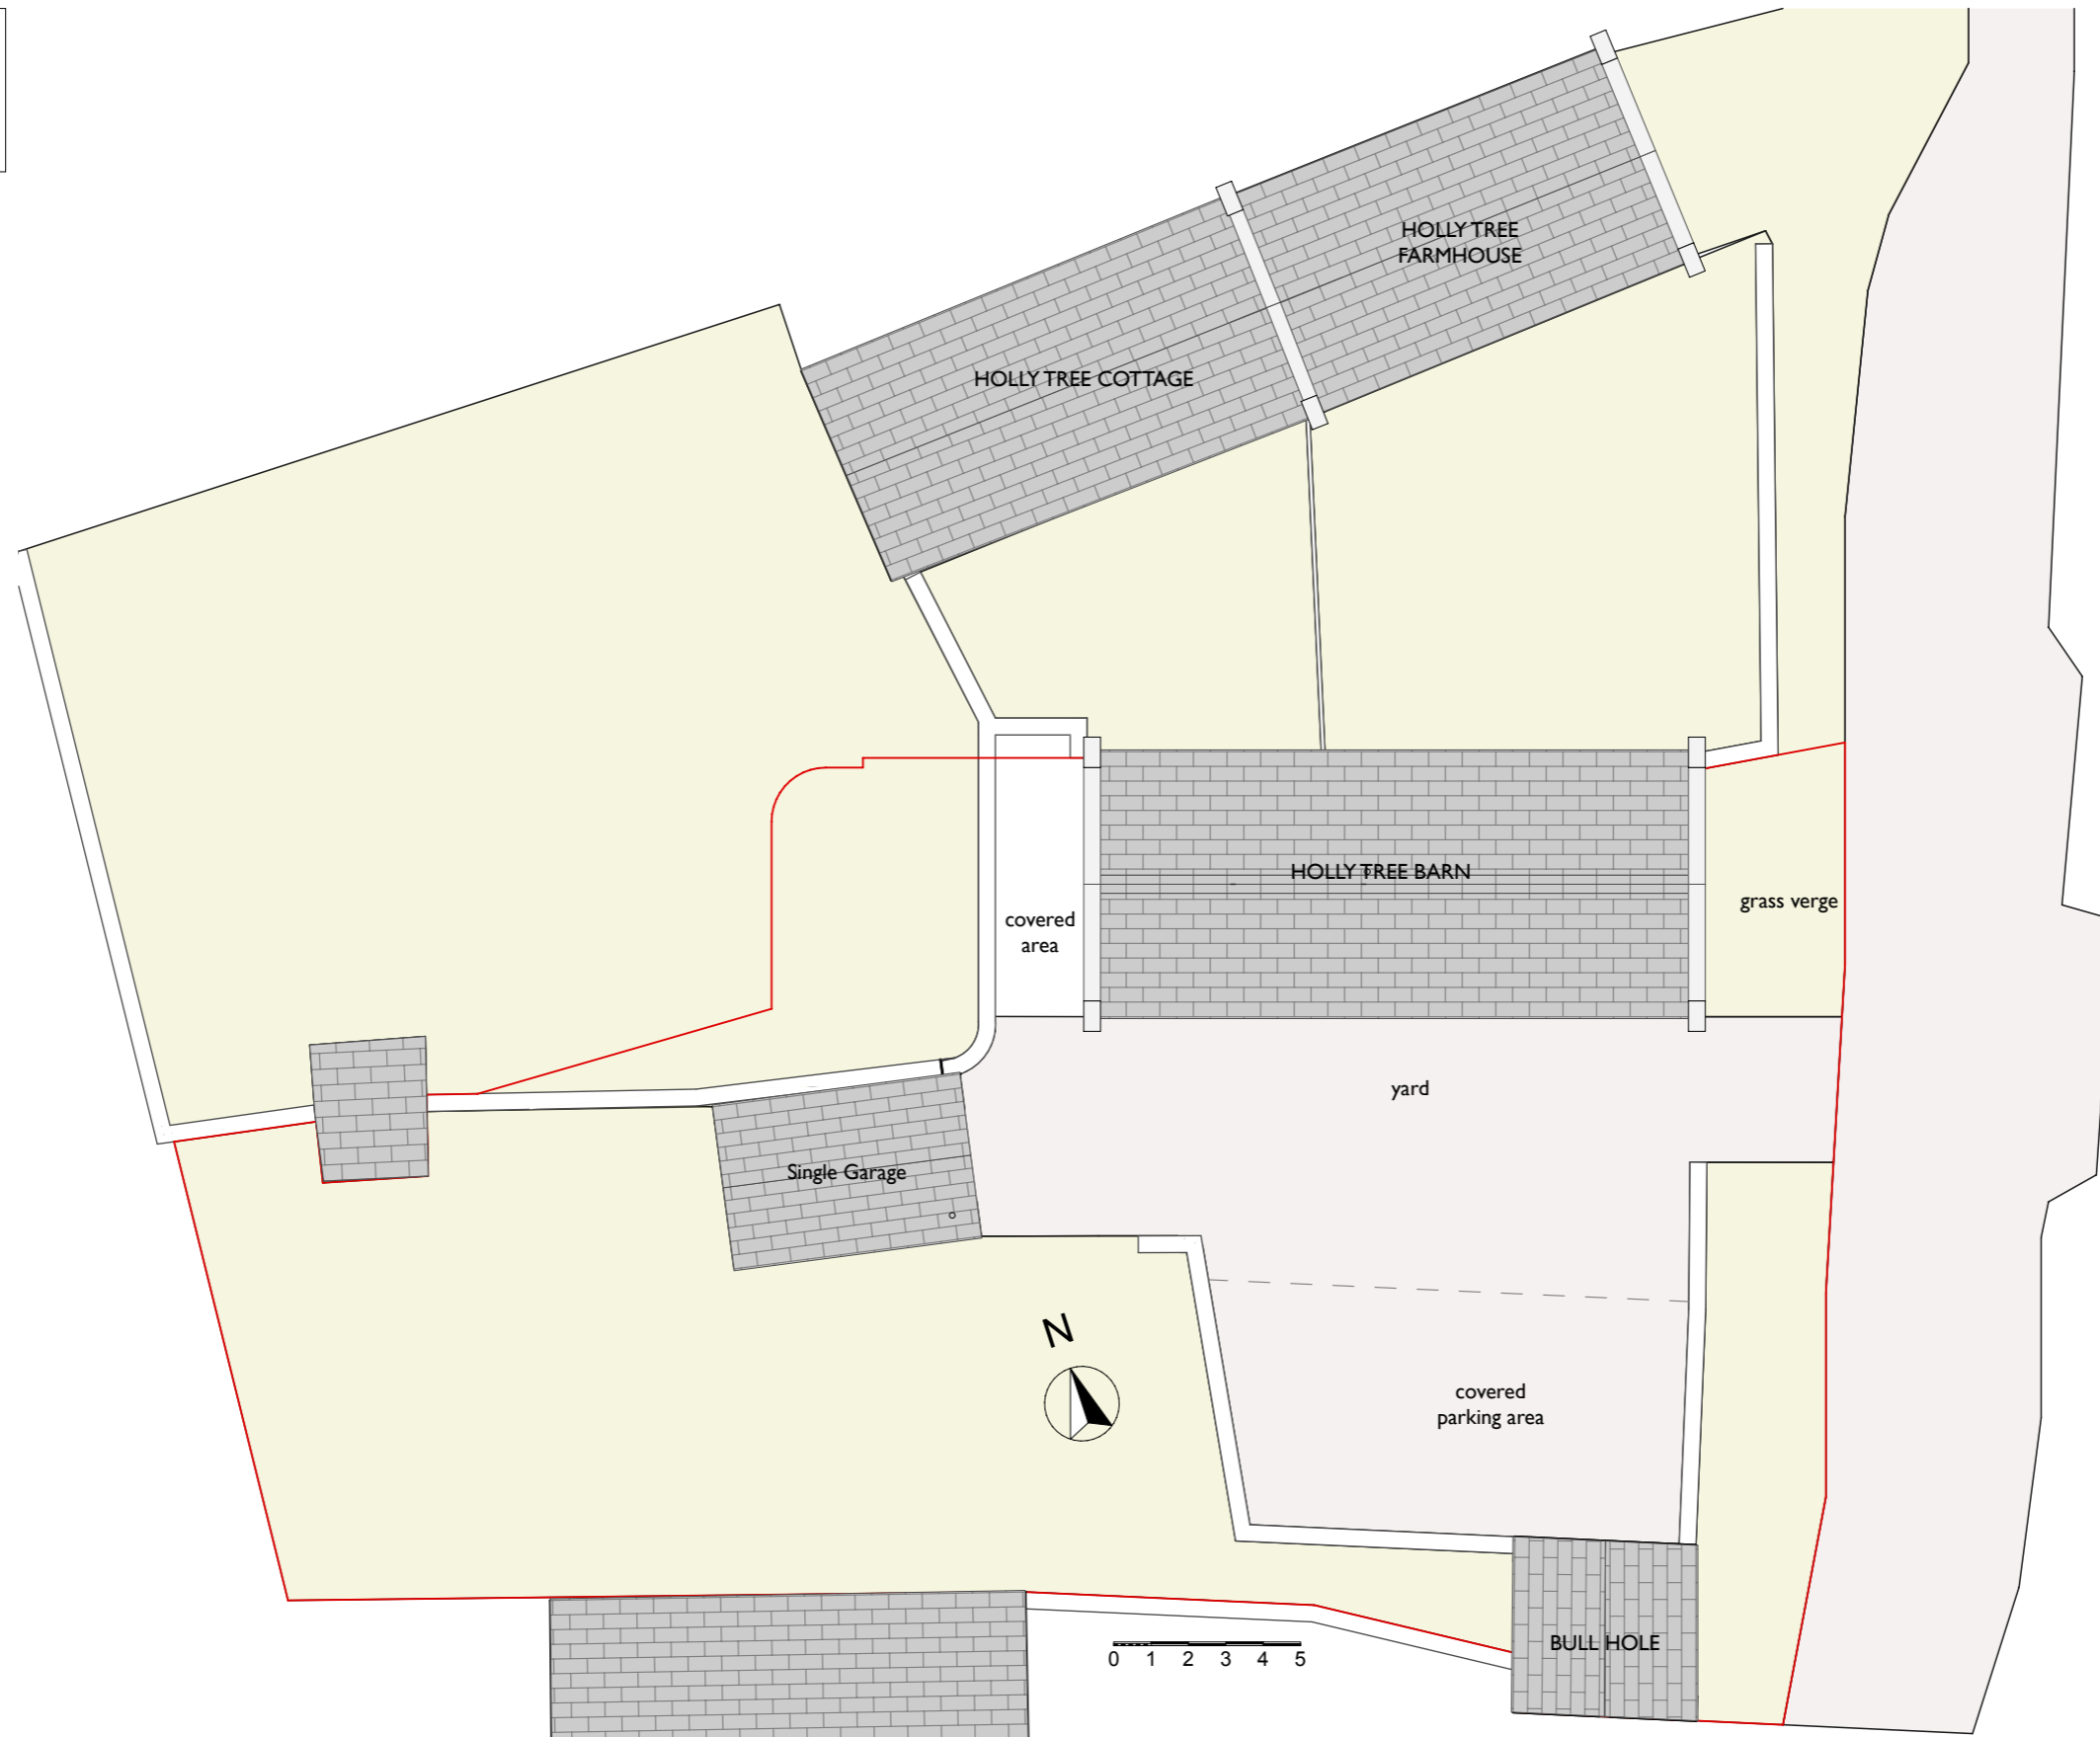

0.

Site Plan Existing

1:200

GODELARCHITECTS <small>La Chasse Studio · La Rue de la Vallée · St Mary · Jersey · JE3 3DL Tel. 01534 486050 · www.godelarchitects.com · enquiry@godelarchitects.com</small>	Status Existing Information	Drawing Existing Site Plan	Job Title Holly Tree Barn	Drawn FdG	Checked by	Scale @ A3 1:200	
				Job No. 1764	Dwg. No. E02	Date	Rev. A