


1.

First Floor

1:100

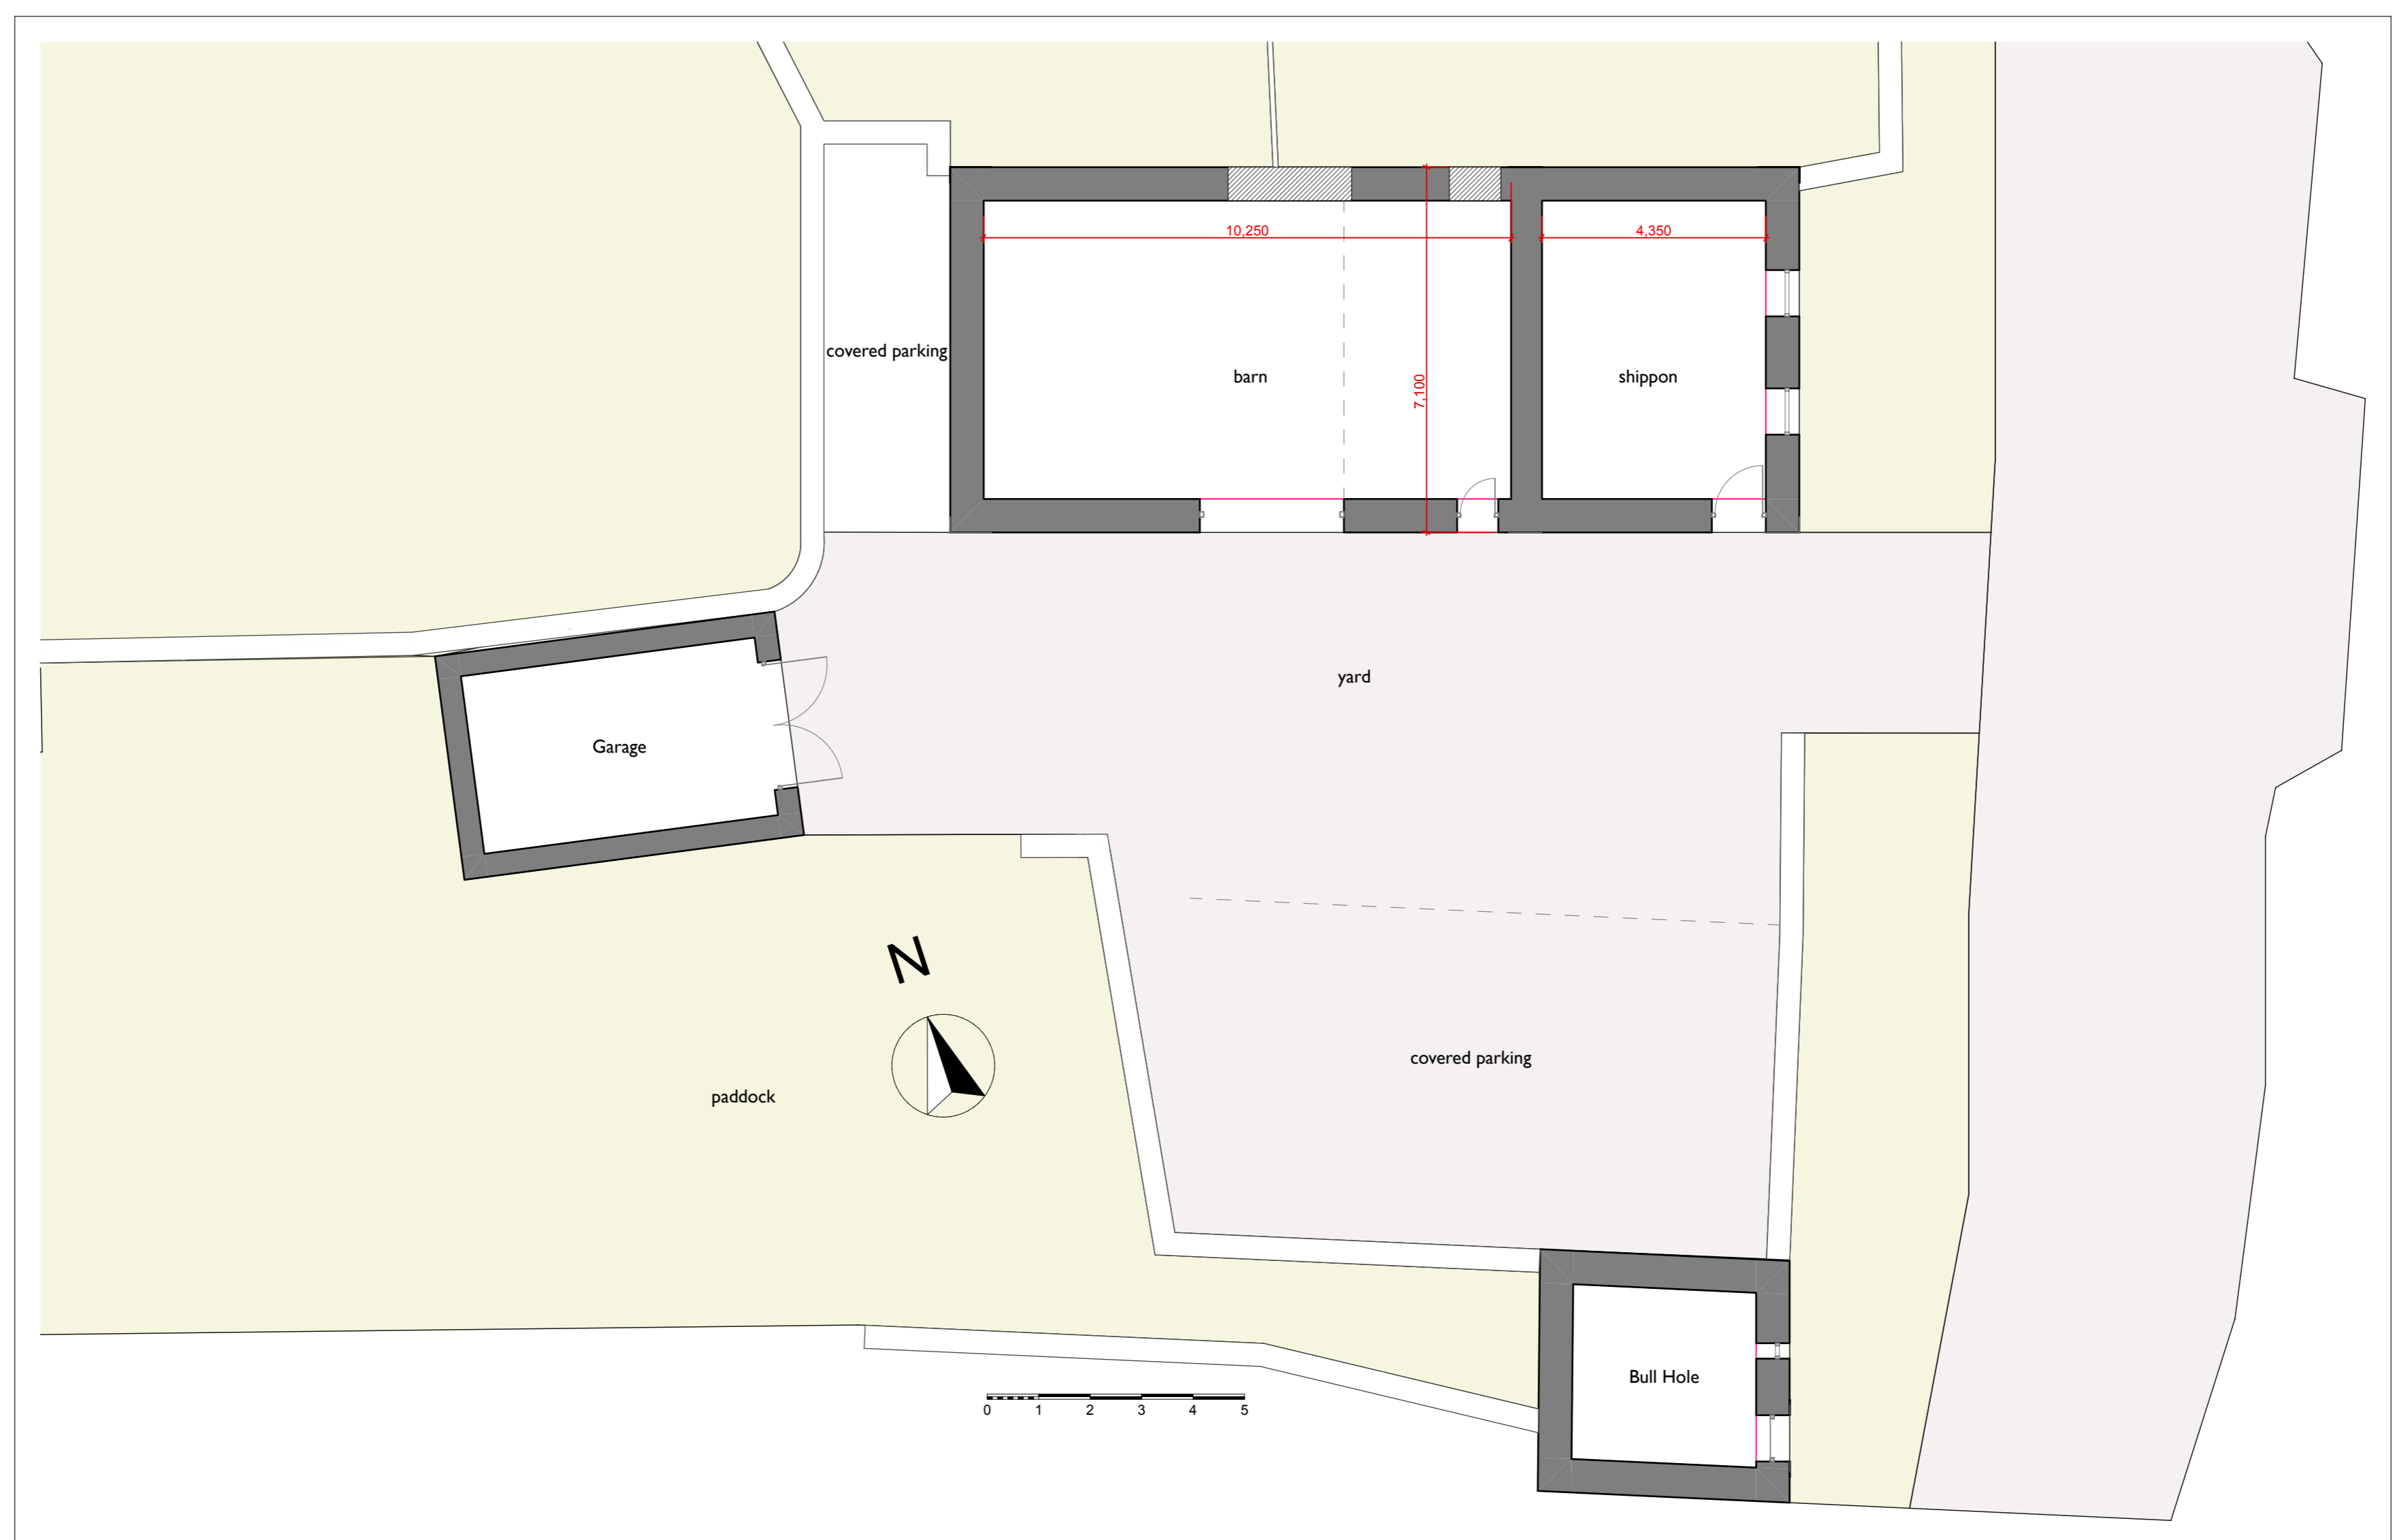

0.

Ground Floor

1:100

**Note:**  
This document and its design content is copyright ©. It shall be read in conjunction with all other associated project information including models, specifications, schedules and related consultants documents. Do not scale from documents. All dimensions to be checked on site. Immediately report any discrepancies, errors or omissions on this document to the Originator. If in doubt ASK.

Rev	Amendments	Date

Status

Existing Information

<b>GODELARCHITECTS</b> La Chasse Studio - La Rue de la Vallée - St Mary - Jersey - JE3 3DL Tel: 01534 486050 - www.godelarchitects.com - mail@godelarchitects.com		Job Title <b>Holly Tree Barn</b>	
		Drawing <b>Existing Ground and First Floor Plans</b>	
Scale @A1 1:100	Drawn 1764	Checked 1764	Date 1764
Job No. 1764	Orig No. E03	Rev. 1	1