


Moss View Cottage Oughtershaw

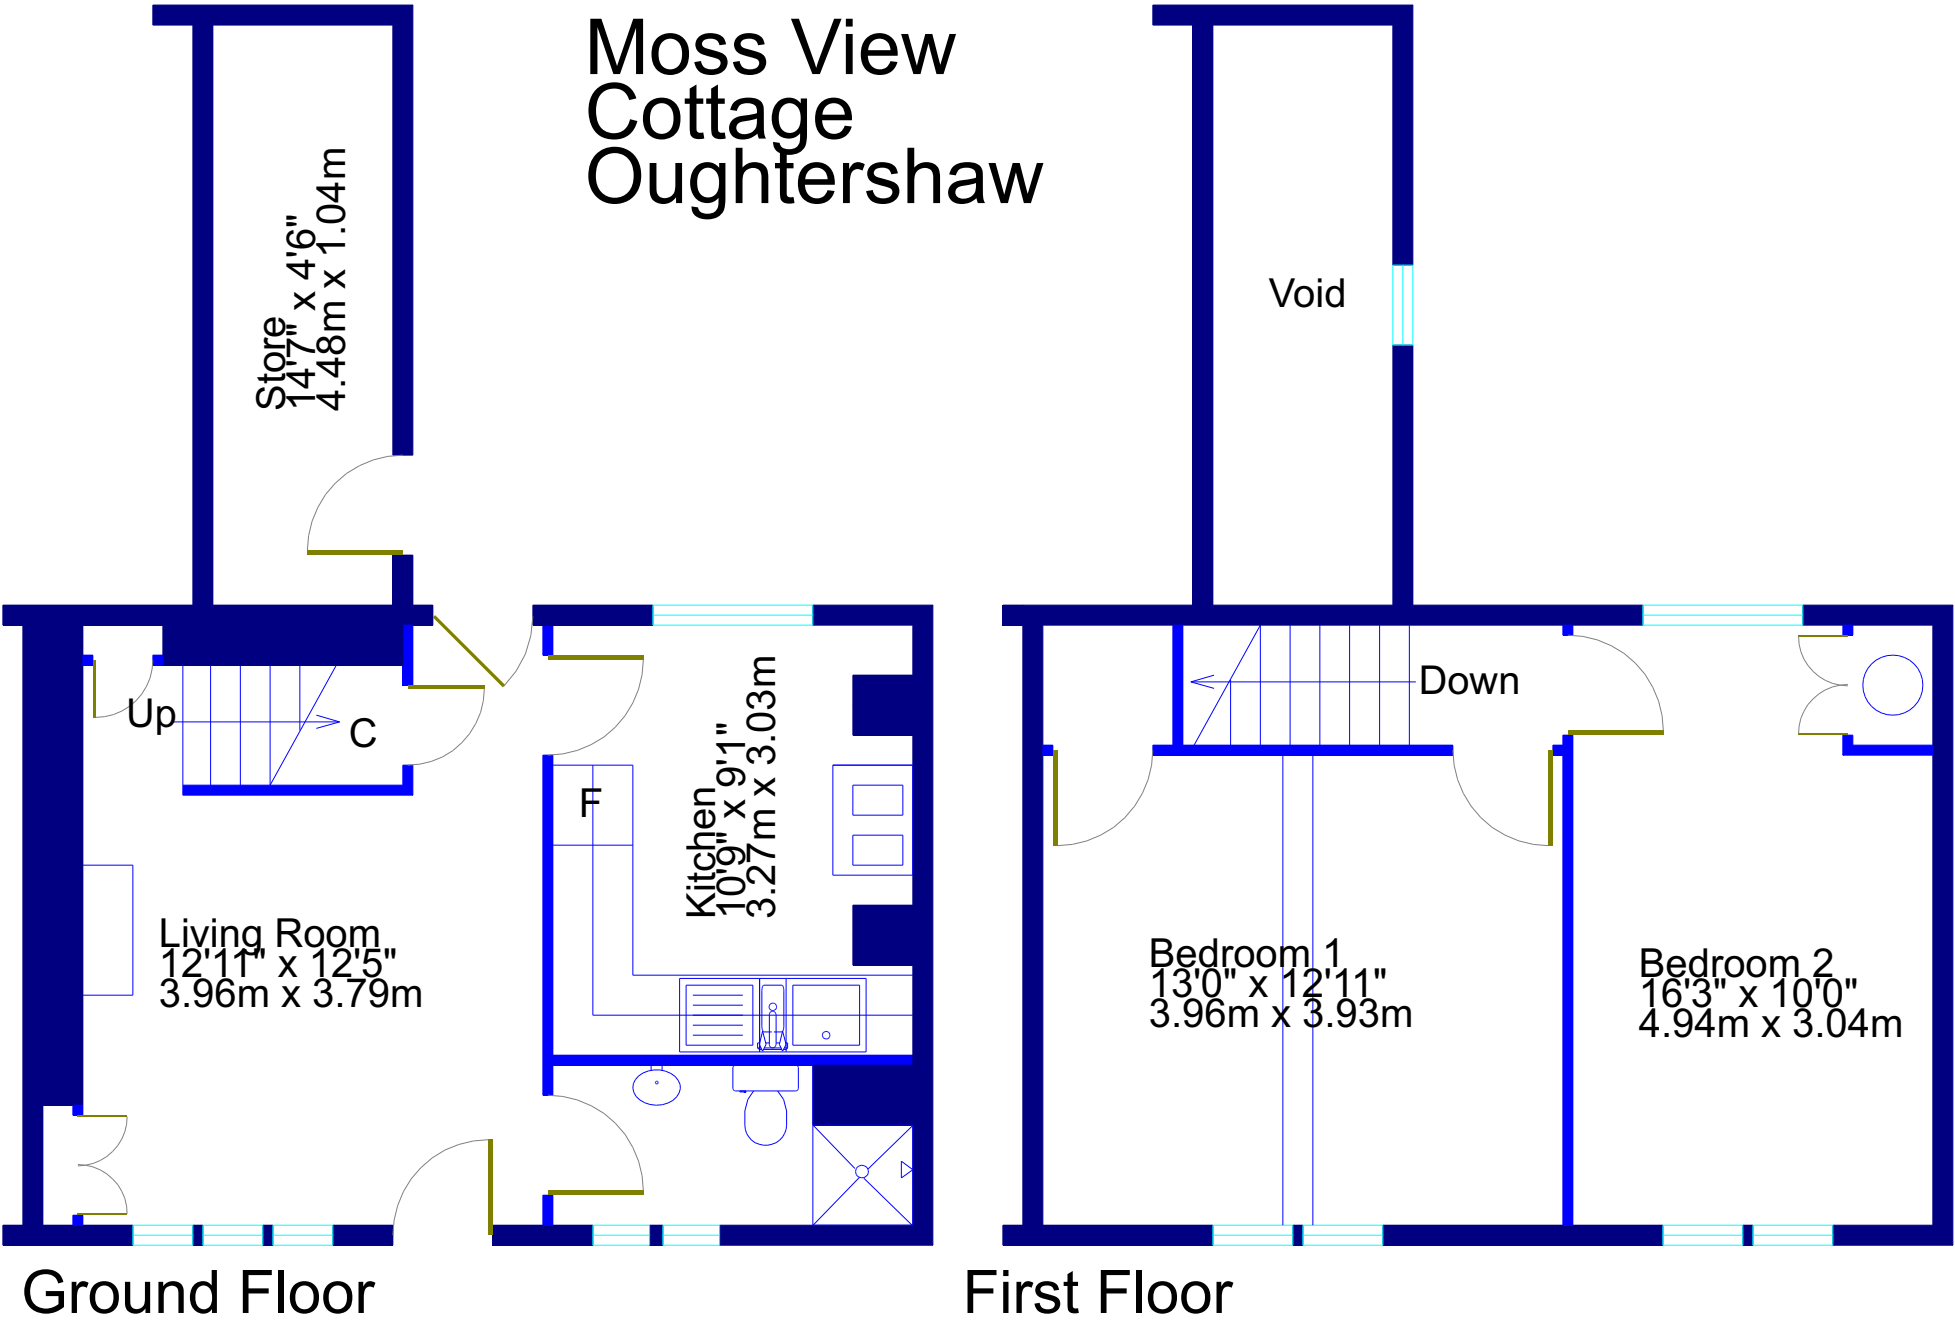

Ground Floor

First Floor

SKETCH PLAN FOR ILLUSTRATIVE PURPOSES ONLY

All measurements walls doors windows fittings and appliances their sizes and locations are shown conventionally and are approximate only and cannot be regarded as being a representation either by the Seller, his Agent nor G A Slade Associates

© Drawing by G A Slade Associates : 01422 823172 www.fastplan.co.uk
 Drawn in the UK. Unauthorised reproduction prohibited. Drawing No.205824