
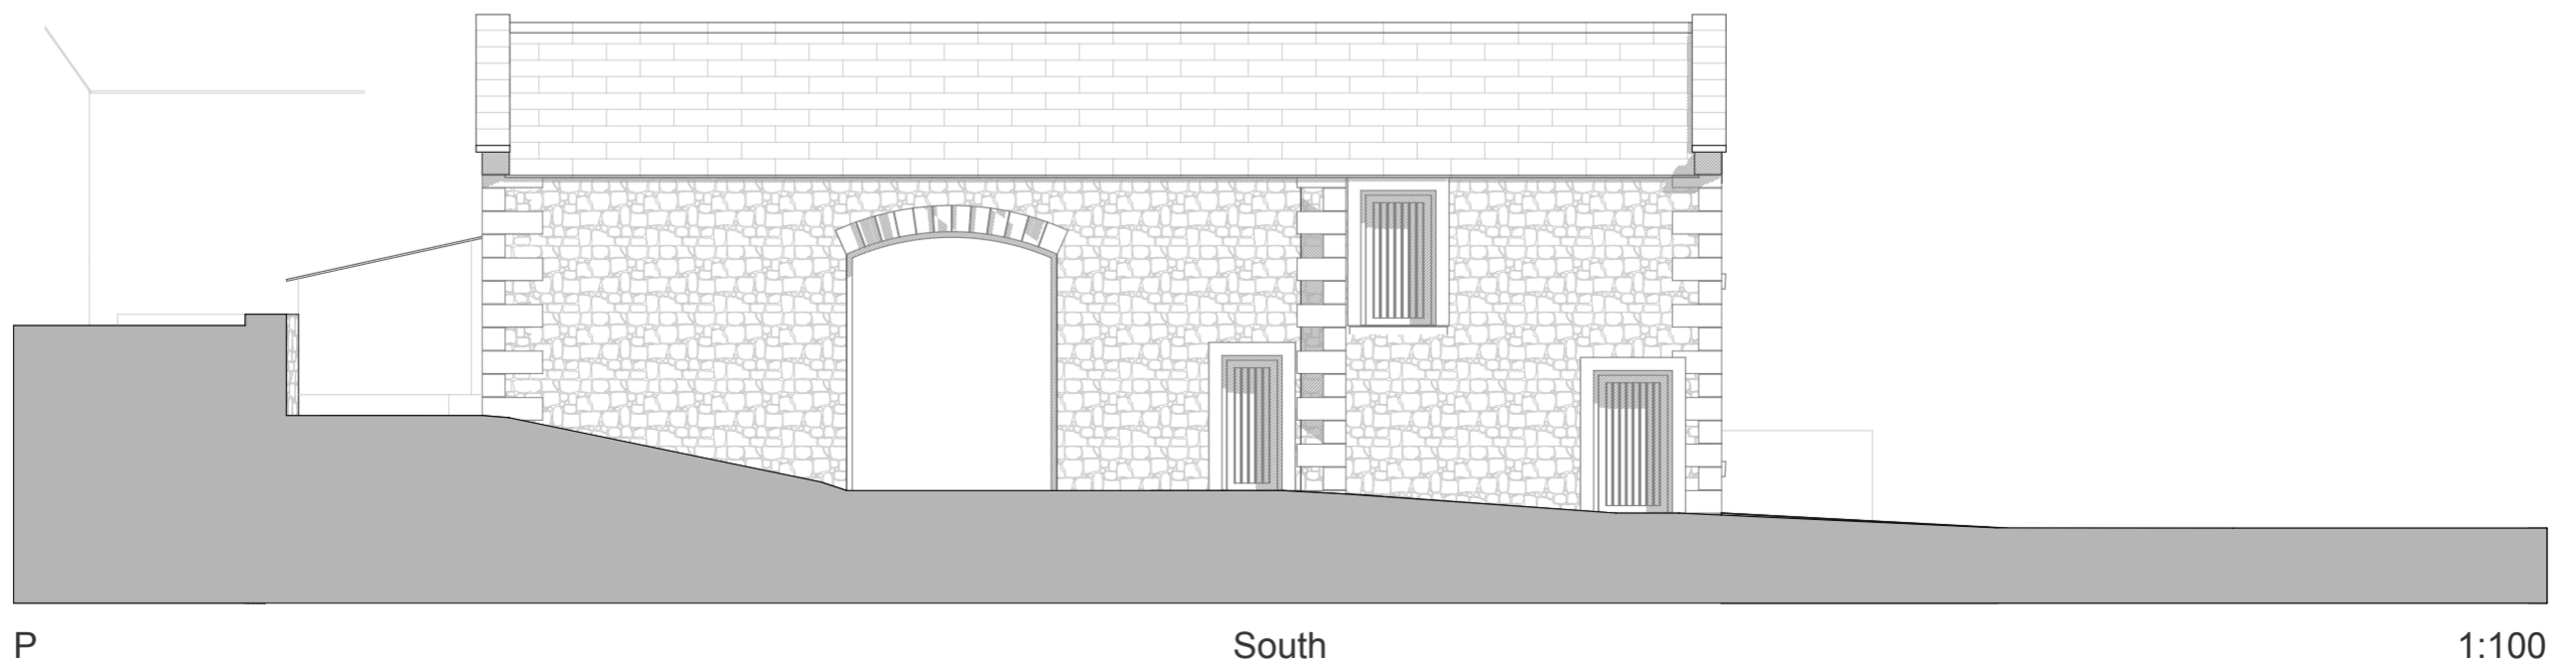
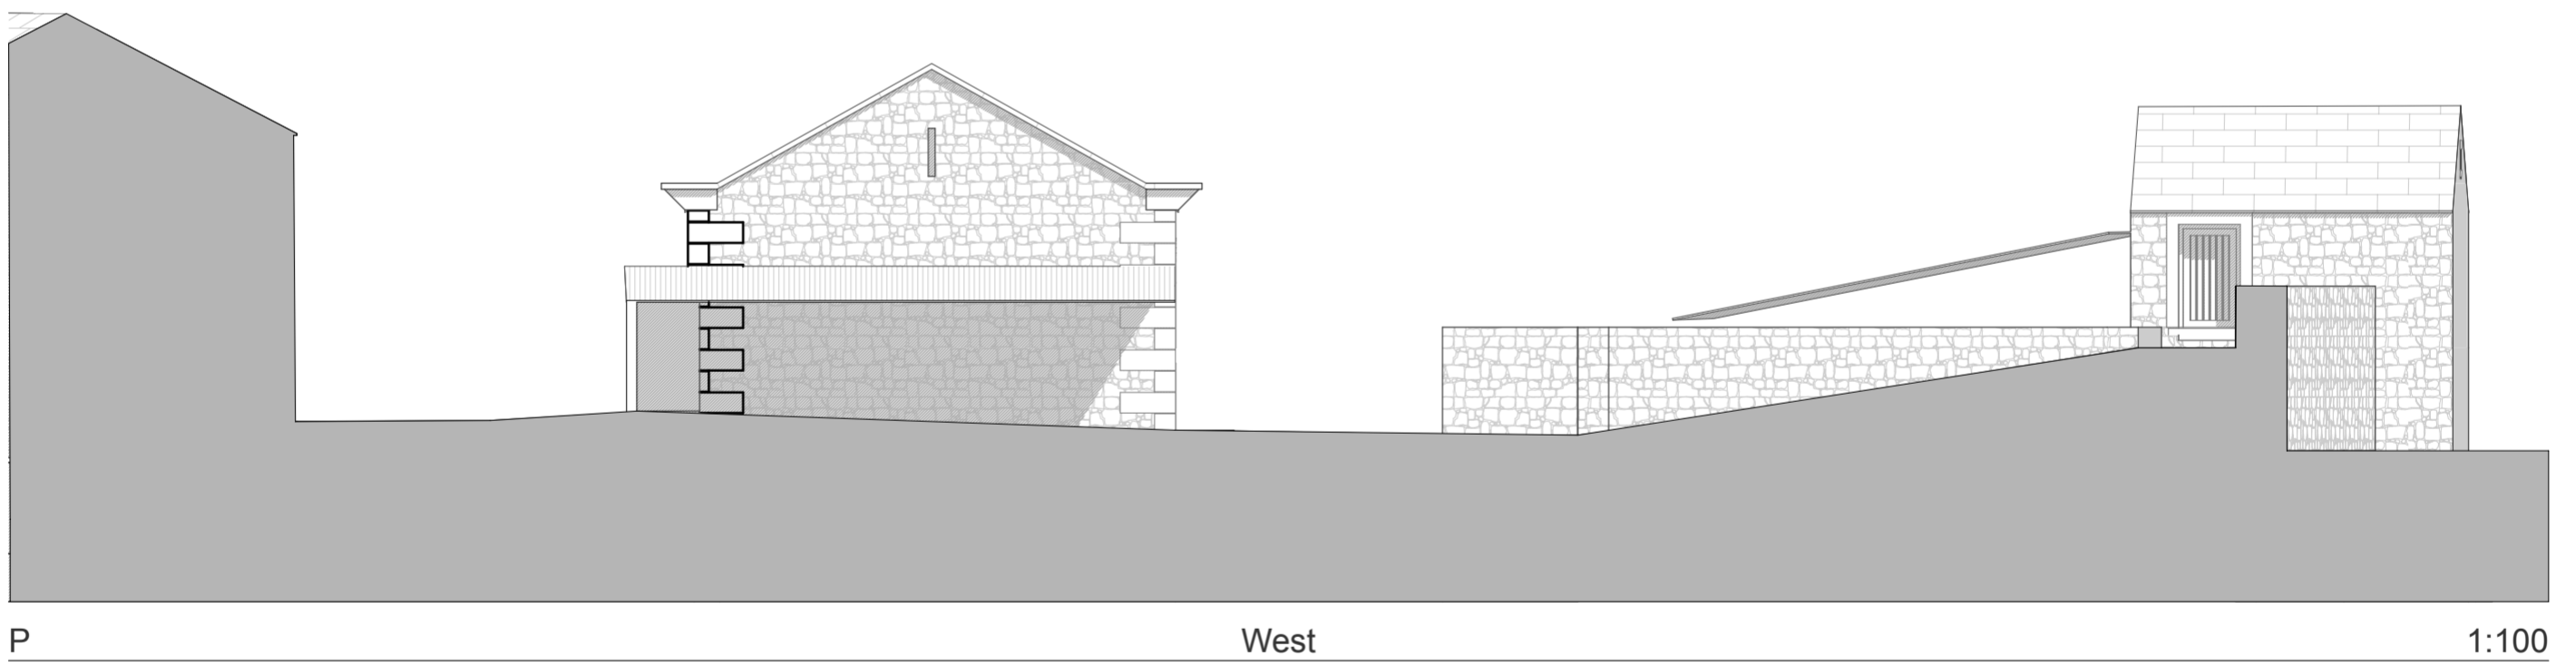
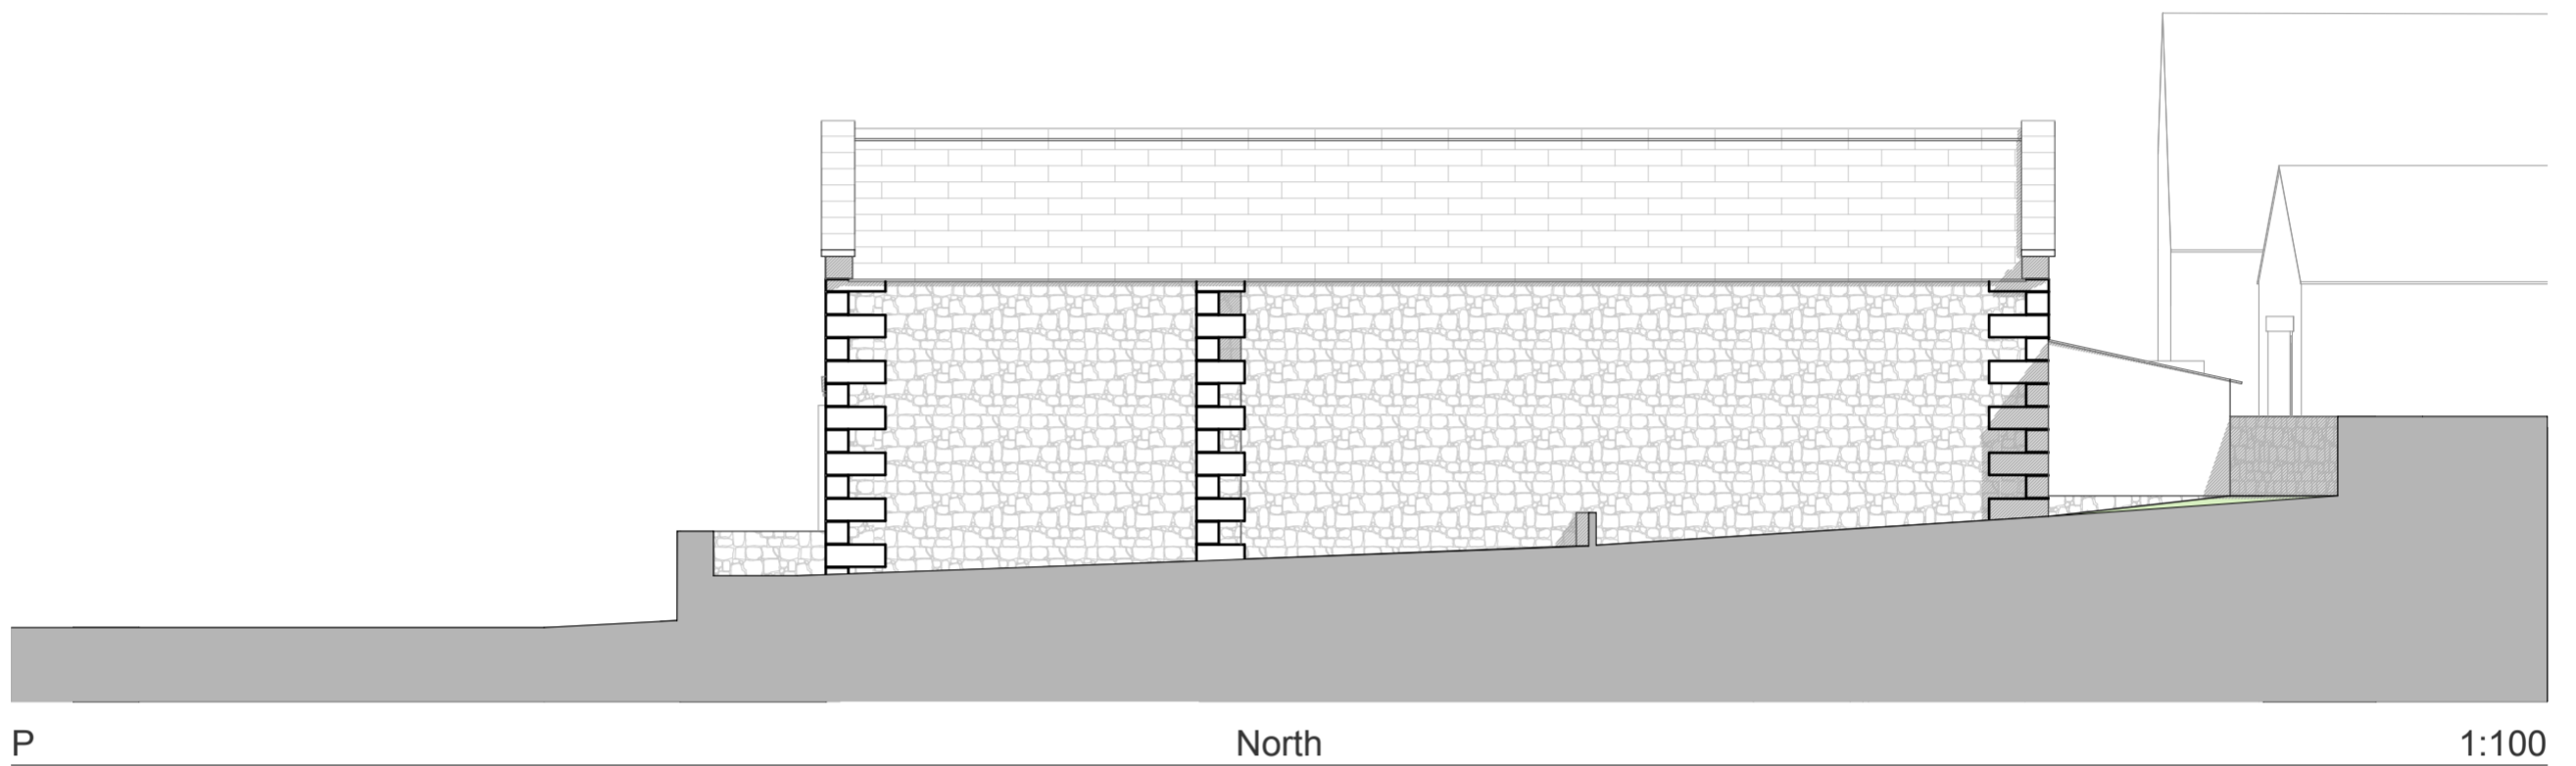


**Note:**  
 This document and its design content is copyright ©. It shall be read in conjunction with all other associated project information including models, specifications, schedules and related consultants documents. Do not scale from documents. All dimensions to be checked on site. Immediately report any discrepancies, errors or omissions on this document to the Originator. If in doubt ASK.

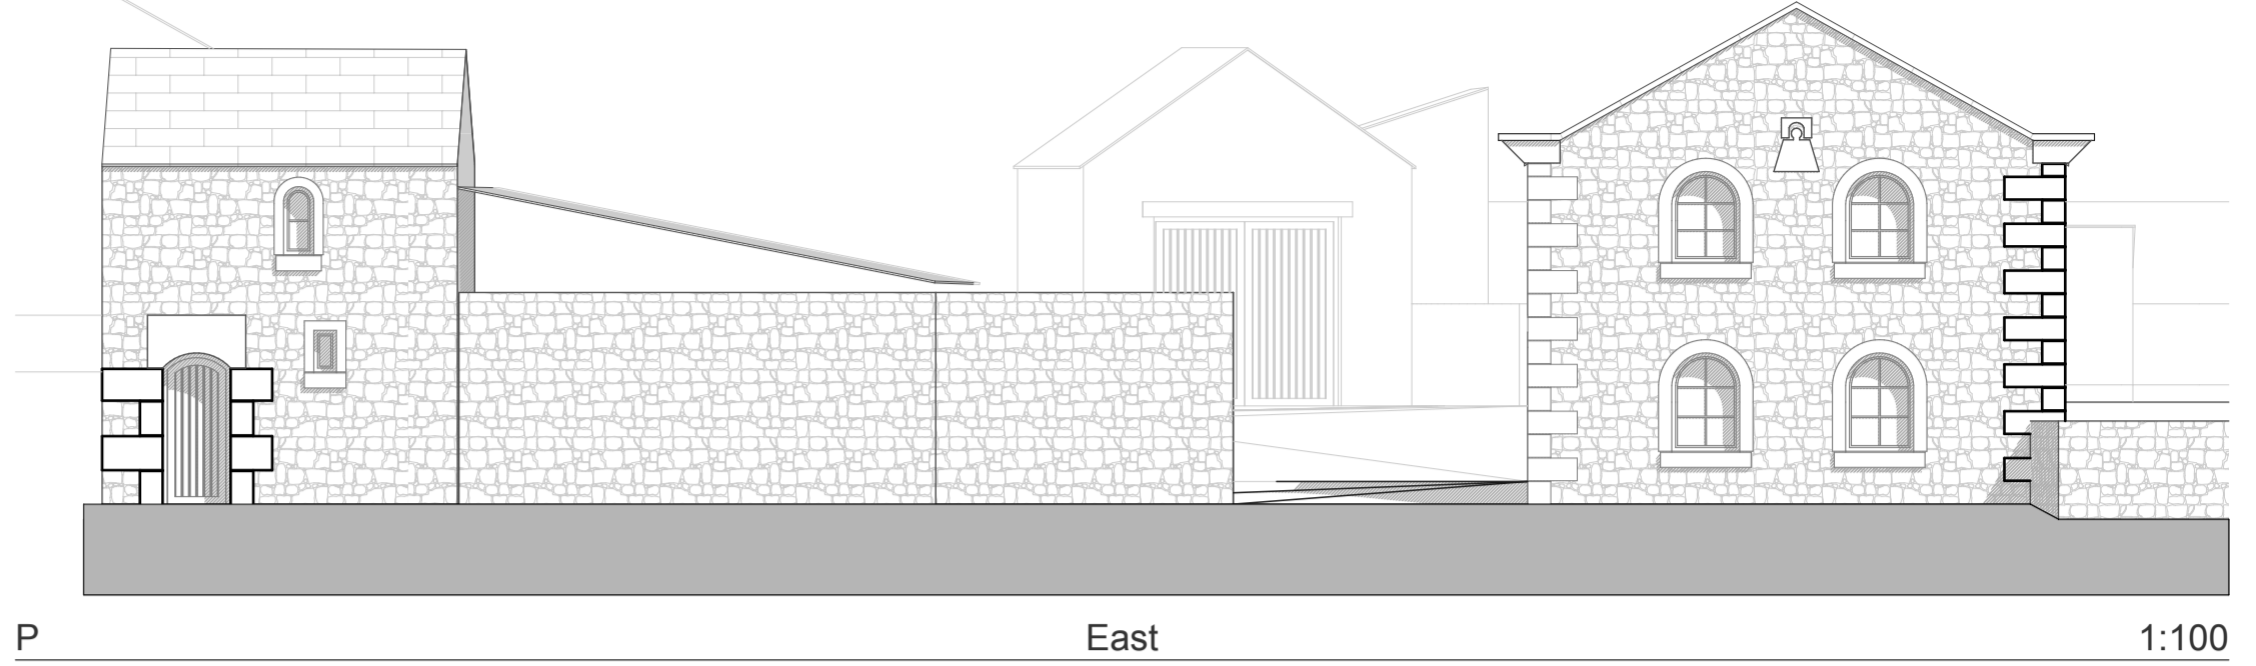

<b>GODELARCHITECTS</b> <small>La Chasse Studio · La Rue de la Vallée · St Mary · Jersey · JE3 3DL          Tel. 01534 486050 · www.godelarchitects.com · mail@godelarchitects.com</small>	Status	Job Title	Drawing	Drawn	Checked by	Scale @ A2	
	<b>Existing Information</b>	Holly Tree Barn	Existing Elevations			1:100	
				Job No. 1764	Dwg. No. E05	Date	Rev.